


FORMER MILLTOWN AIRFIELD:GROUND MOUNTED SOLAR PV ARRAY. LOCATION PLAN

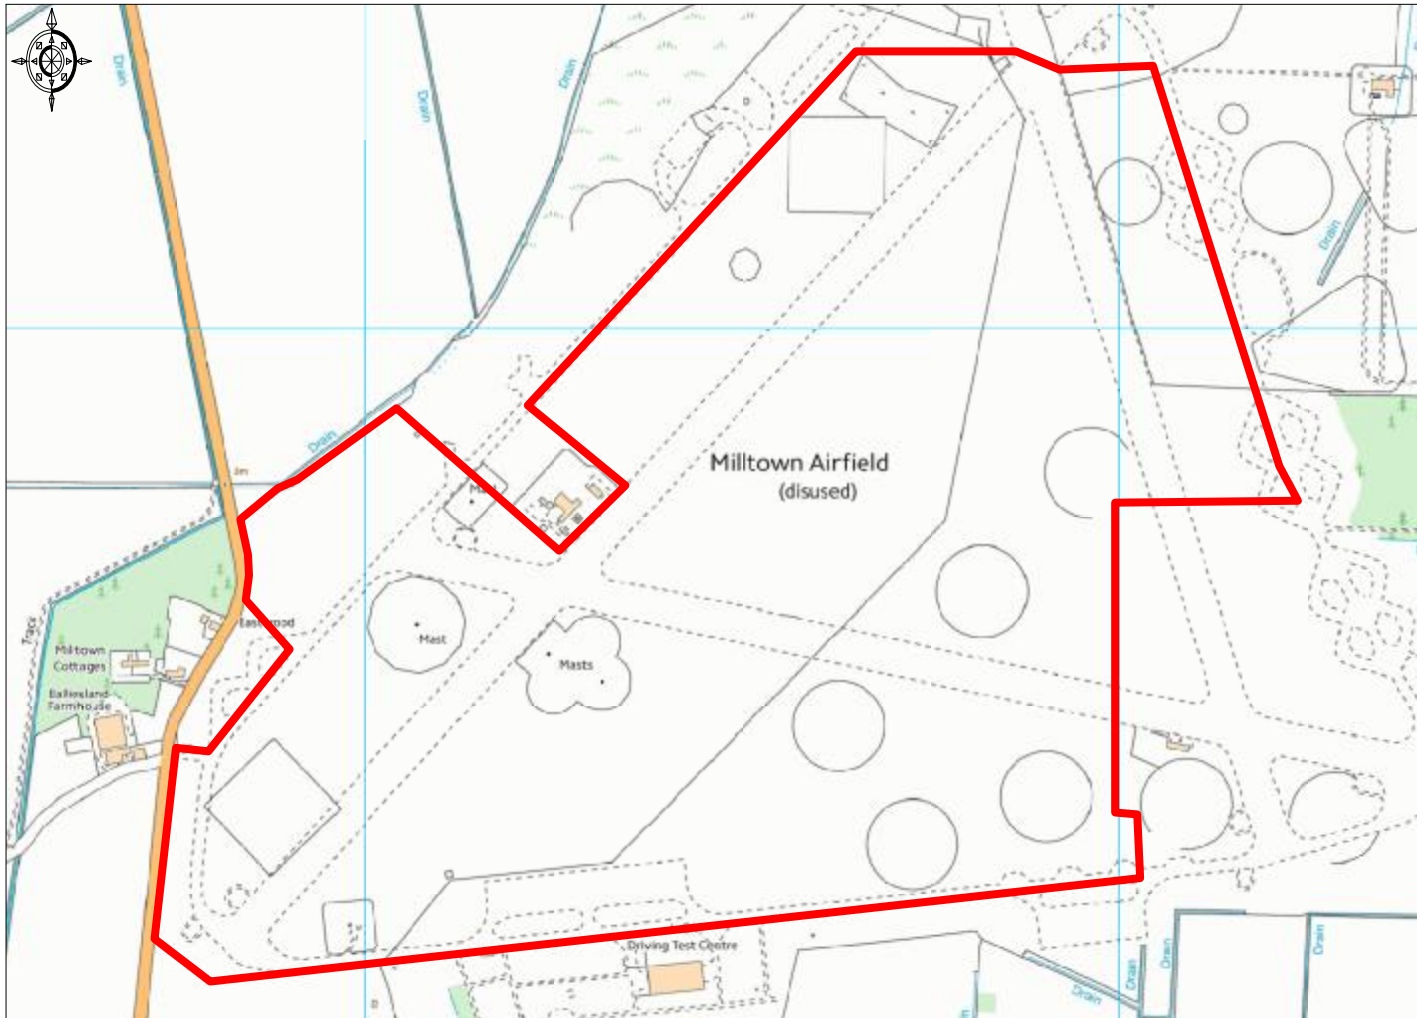

Ordnance Survey © Crown Copyright 2017. All rights reserved. Licence number 100022432. Plotted Scale - 1:10000